

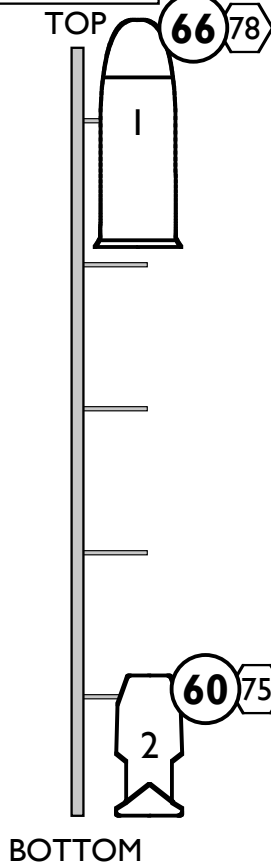



#2 E SR

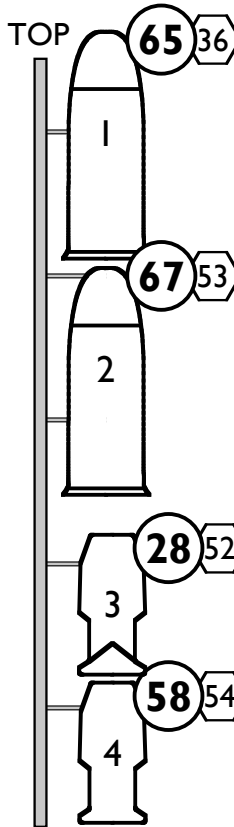

#2 E SL

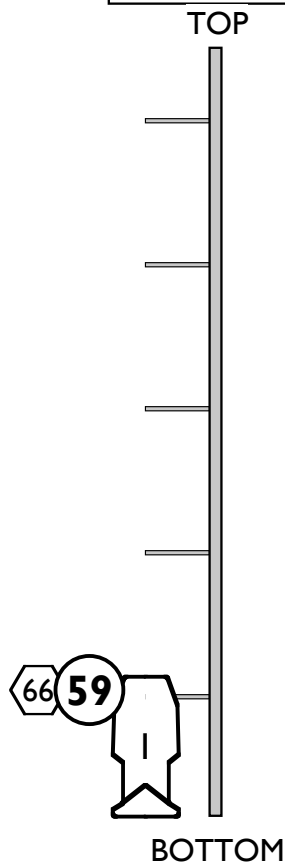

#1 E SR

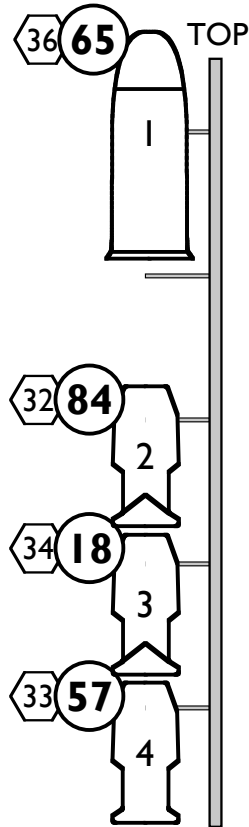

#1 E SL

Key to Symbols

- ETC Source 4 ERS 50° 575w
- ETC Source 4 ERS 36° 575w
- ETC Source 4 Jr. Zoom ERS 575w
- Altman 360Q ERS 6x12 750w
- Altman 360Q ERS 6x9 750w
- Altman 360Q ERS 4.5x6 750w
- 6" Fresnel 750w
- Berkey Colortran 20° 575w
- Berkey Colortran 30° 575w
- Berkey Colortran 40° 575w

NOTES:

- Please provide R132, R119, Blacktack and Blackwrap at focus
- All trims subject to change



Production Team

Director:	Gus Kaikkonen
Set Design:	Charles Morgan
Costume Design:	Jennie P. Gratton
Sound Design:	Adam Bellao
Lighting Design:	Eric Larson
Stage Manager:	Allison Deutsch

This drawing represents visual concepts and construction suggestions only. It does not replace the knowledge and advice of a licensed structural engineer. The designer is unqualified to determine the structural appropriateness of this design and will not assume responsibility for improper engineering or use.

The Last 5 Years

By Jason Robert Brown
Directed by Gus Kaikkonen
The Peterborough Players

Scale: 1/2" = 1'-0"

Taildowns

Drawn By: EJL

Revision: 07/01/07

Plate:

2

of 2